



Minneapolis Home + Remodeling Show

January 27-29, 2017

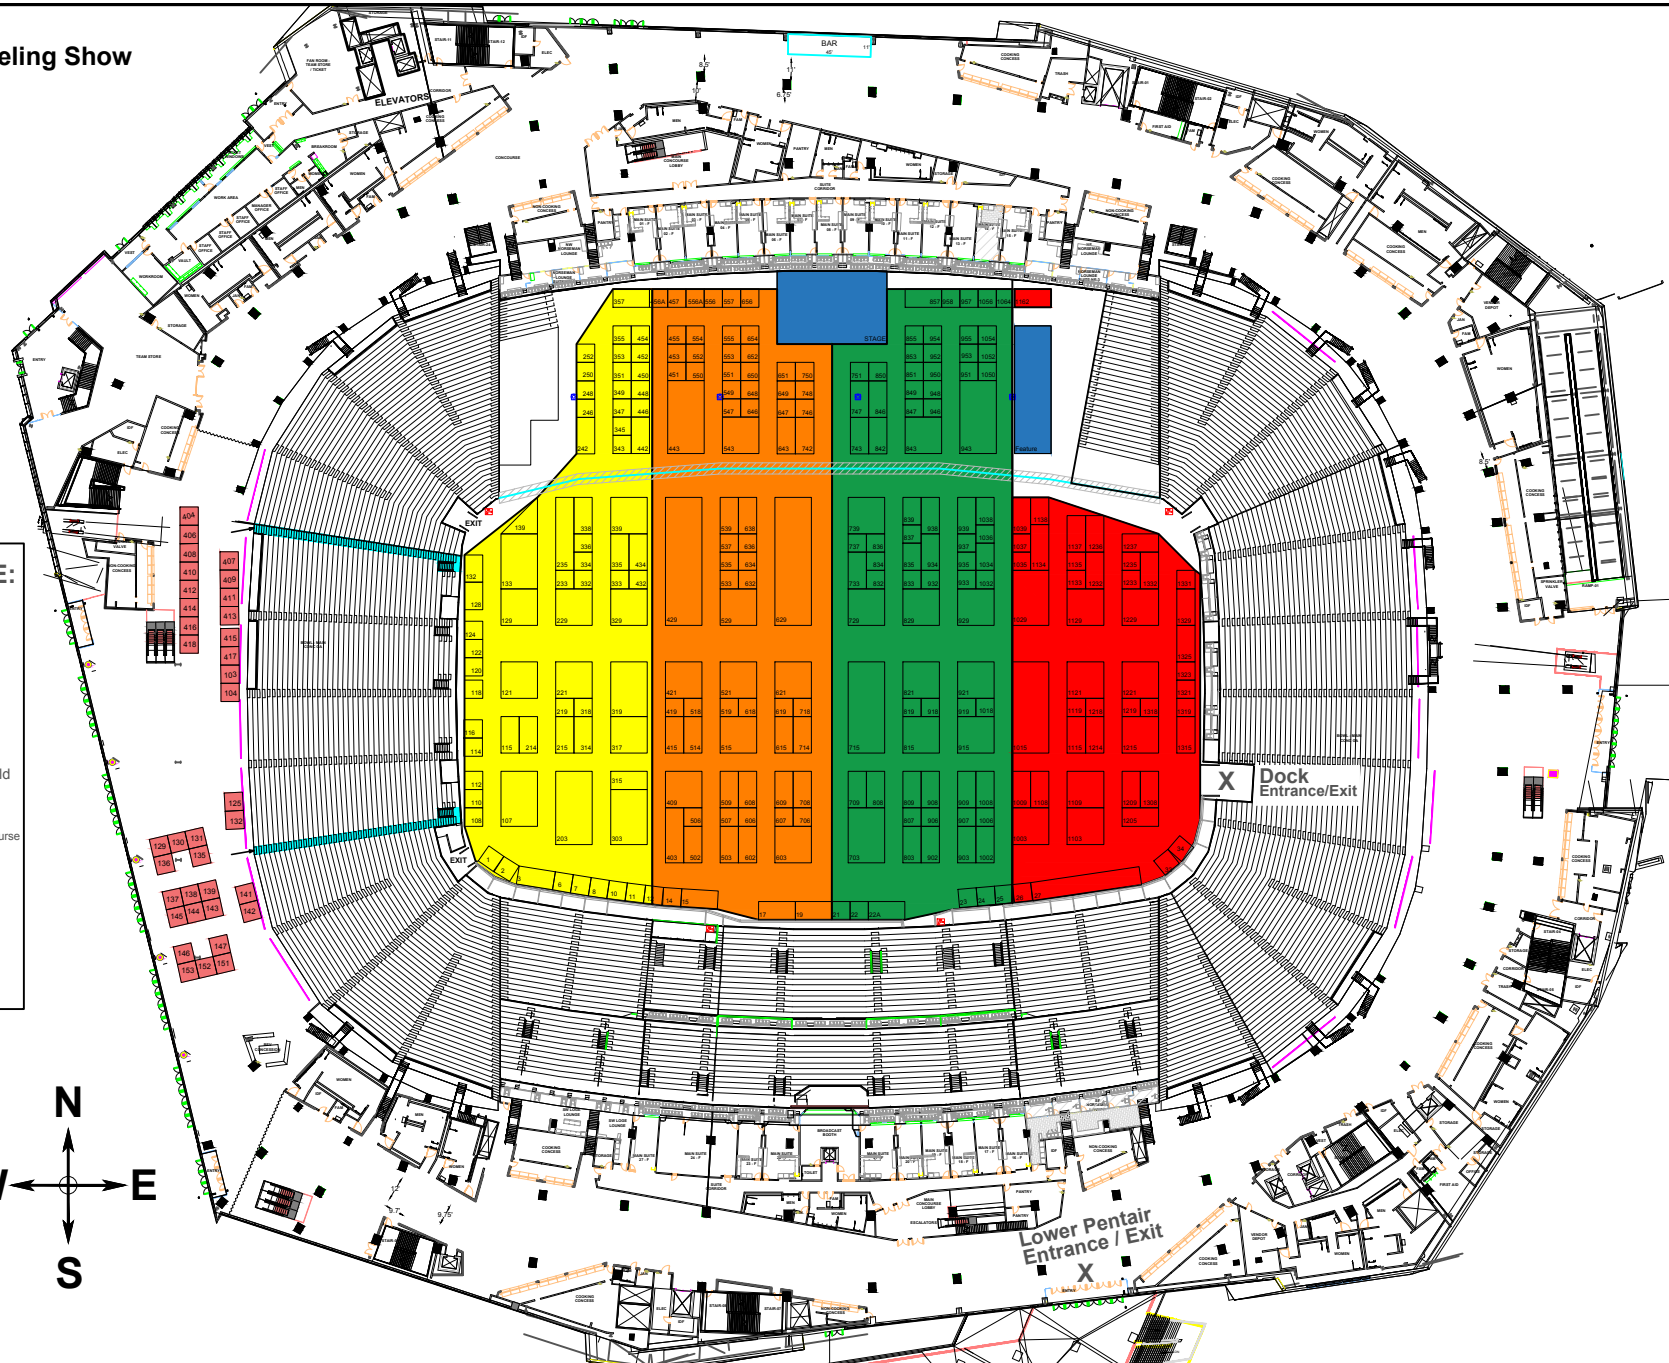

MOVE-IN SCHEDULE:

- Tues. Jan 24th
1:00 PM - Dock only
 - Wed. Jan 25th
8:00 AM - Dock & Lower Pentair
 - Wed. Jan 25th
1:00 PM - Dock & Lower Pentair
 - Thurs. Jan 26th - Red Zone-Field
8:00 AM - Dock & Pentair
(Last in / First Out)
 - Thurs. Jan 26th - Red Zone-Concourse
8:00 AM - Plaza/Legacy Gates Only
(Last in / First Out)
 - Assigned Individually
- * NO EXCEPTIONS**

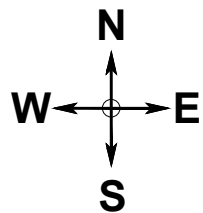

HUBBELL/TYNER
CONVENTION & TRADE SHOW SPECIALISTS
A North American Trade Shows Company

2110 Old Hwy 8 NW
New Brighton, MN 55112
Phone: 651-917-2632 Fax: 651-917-2658
Web: www.hubbelltyner.com

Drawn By: Andy Zangs
Account Executive: Dwayne Hendricks
Revision Date: 12/21/2016
Revision # 22
File Name: MPLS Home + Remodeling Show 2017.pdf

Booth Size: 10' x 10'
Job # 10339
Facility: U.S. Bank Stadium
Room: Field Level

Disclaimer
Every effort has been made to ensure the accuracy of the information within this floor plan. However, no warranties are made with respect to this floor plan. If the location of building columns, utilities or other building components is a consideration in the construction of an exhibit, it is the sole responsibility of the exhibitor to physically inspect the facility to verify all dimensions and locations.