



Minneapolis Home + Remodeling Show

January 27-29, 2017

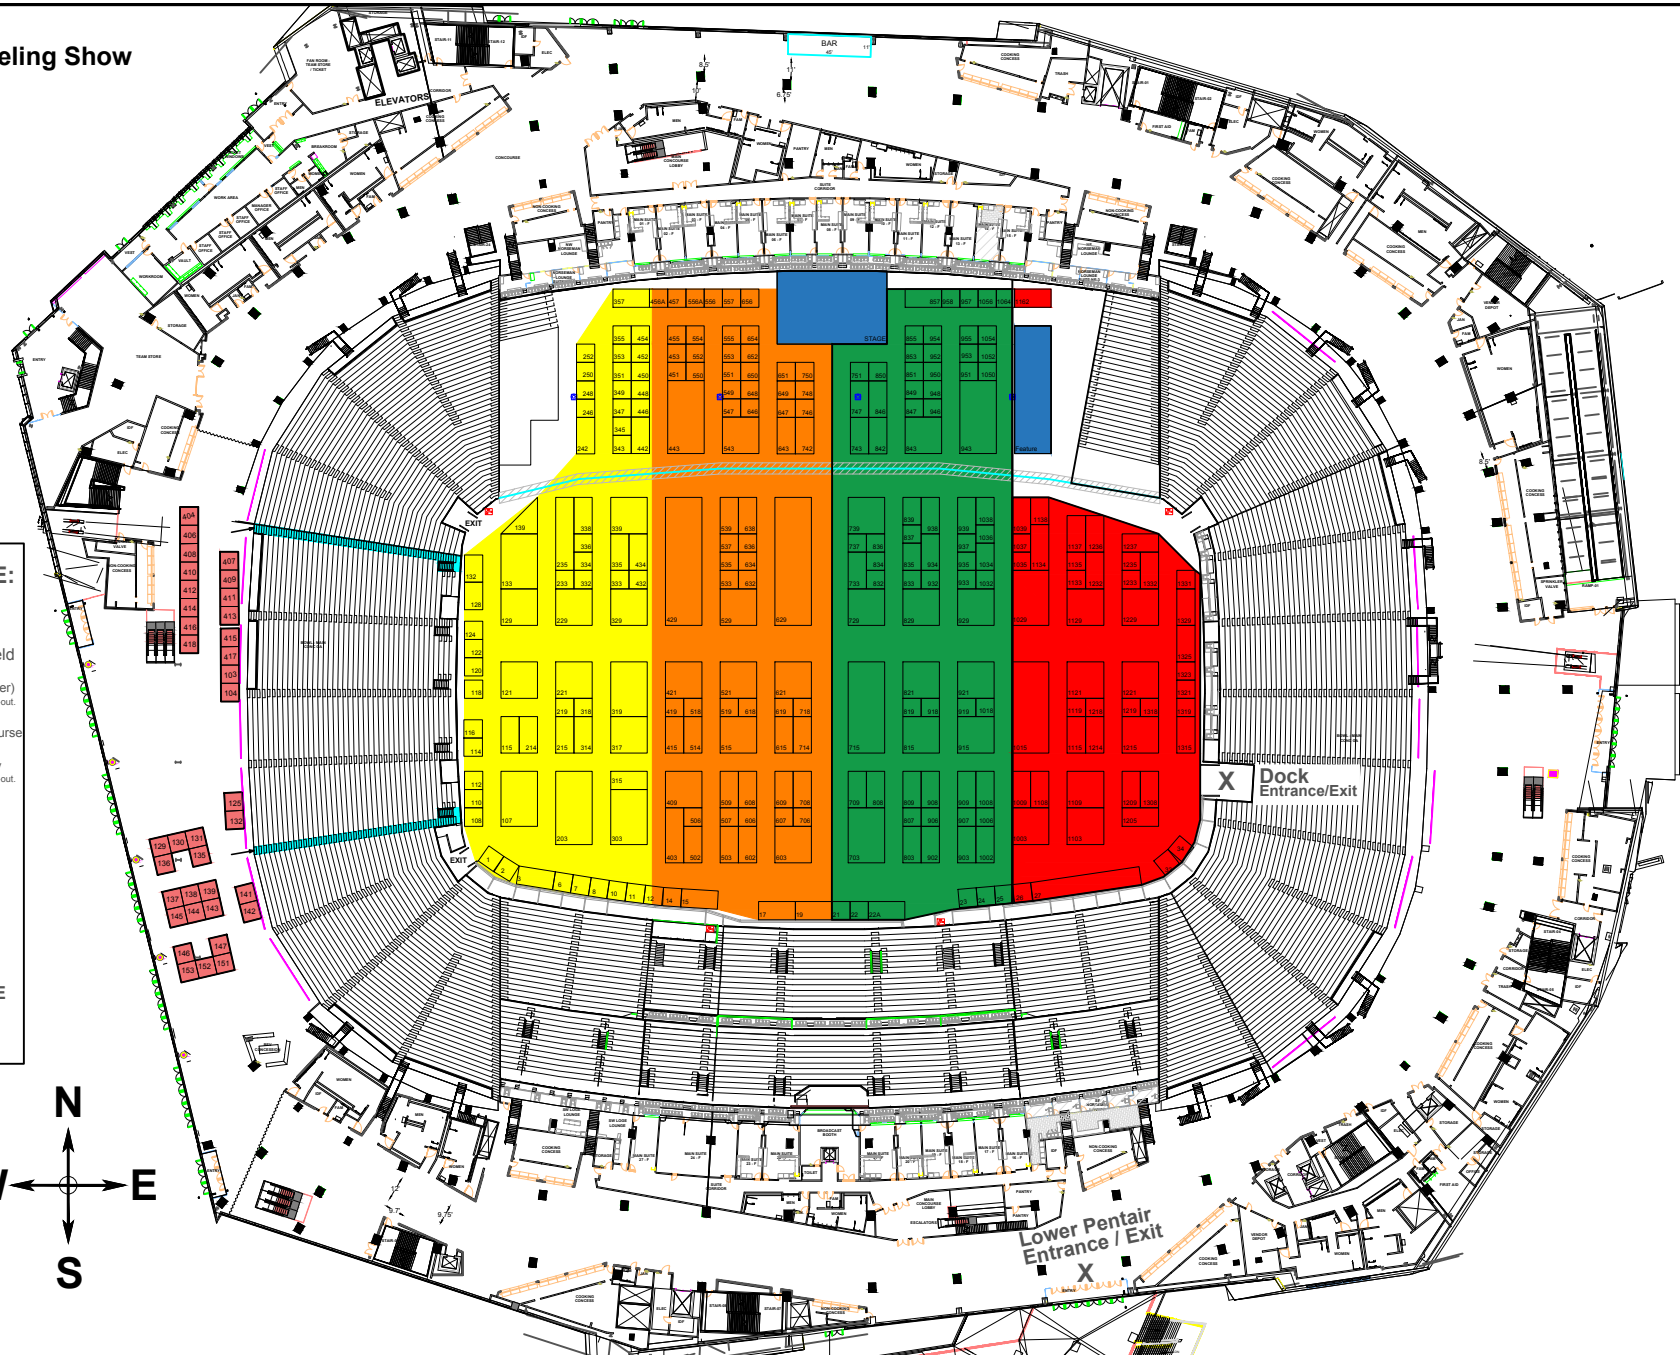

MOVE-OUT SCHEDULE:

- - Sun. Jan 29th Red Zone Field
6:01 PM - 9:00PM
Red Zone only Dock & Pentair (Lower)
Other areas can tear down, but cannot fully move-out.
 - - Sun. Jan 29th Red Zone Concourse
6:01 PM - 9:00PM
Red Zone- Plaza/Legacy Gates only
Other areas can tear down, but cannot fully move-out.
 - - Mon. Jan 30th
8:00 AM - 10:00 AM
Dock & Pentair
 - - Mon. Jan 30th
10:00 AM - 2:00 PM
Dock & Pentair
 - - Assigned Individually
- * ALL EXHIBITORS MUST BE MOVED OUT BY 2:00PM NO EXCEPTIONS**

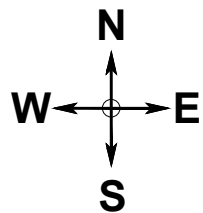

HUBBELL/TYNER
CONVENTION & TRADE SHOW SPECIALISTS
A North American Trade Shows Company

2110 Old Hwy 8 NW
New Brighton, MN 55112
Phone: 651-917-2632 Fax: 651-917-2658
Web: www.hubbelltyner.com

Drawn By: Andy Zangs
Account Executive: Dwayne Hendricks
Revision Date: 12/21/2016
Revision # 22
File Name: MPLS Home + Remodeling Show 2017.pdf

Booth Size: 10' x 10'
Job #10339
Facility: U.S. Bank Stadium
Room: Field Level

Disclaimer
Every effort has been made to ensure the accuracy of the information within this floor plan. However, no warranties are made with respect to this floor plan. If the location of building columns, utilities or other building components is a consideration in the construction of an exhibit, it is the sole responsibility of the exhibitor to physically inspect the facility to verify all dimensions and locations.